



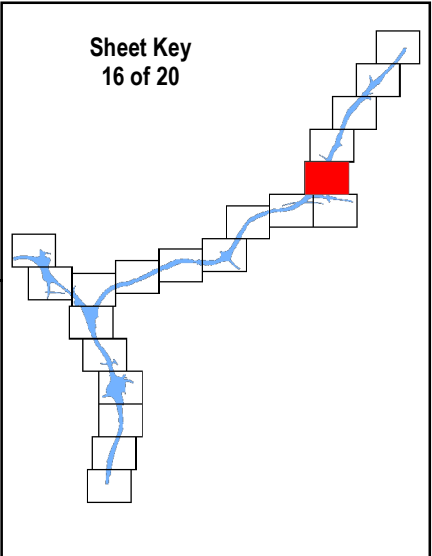

### Legend

- Existing Right of Way
- Construction Limits
- Recommended Noise Wall
- Temporary Easement
- Sidewalk
- Road Removal
- Curb
- Shoulder
- Edge of Pavement
- Retaining Wall
- Concrete Barrier
- Bridge
- Pavement
- Building Impacts
- Parks
- Cultural Resources

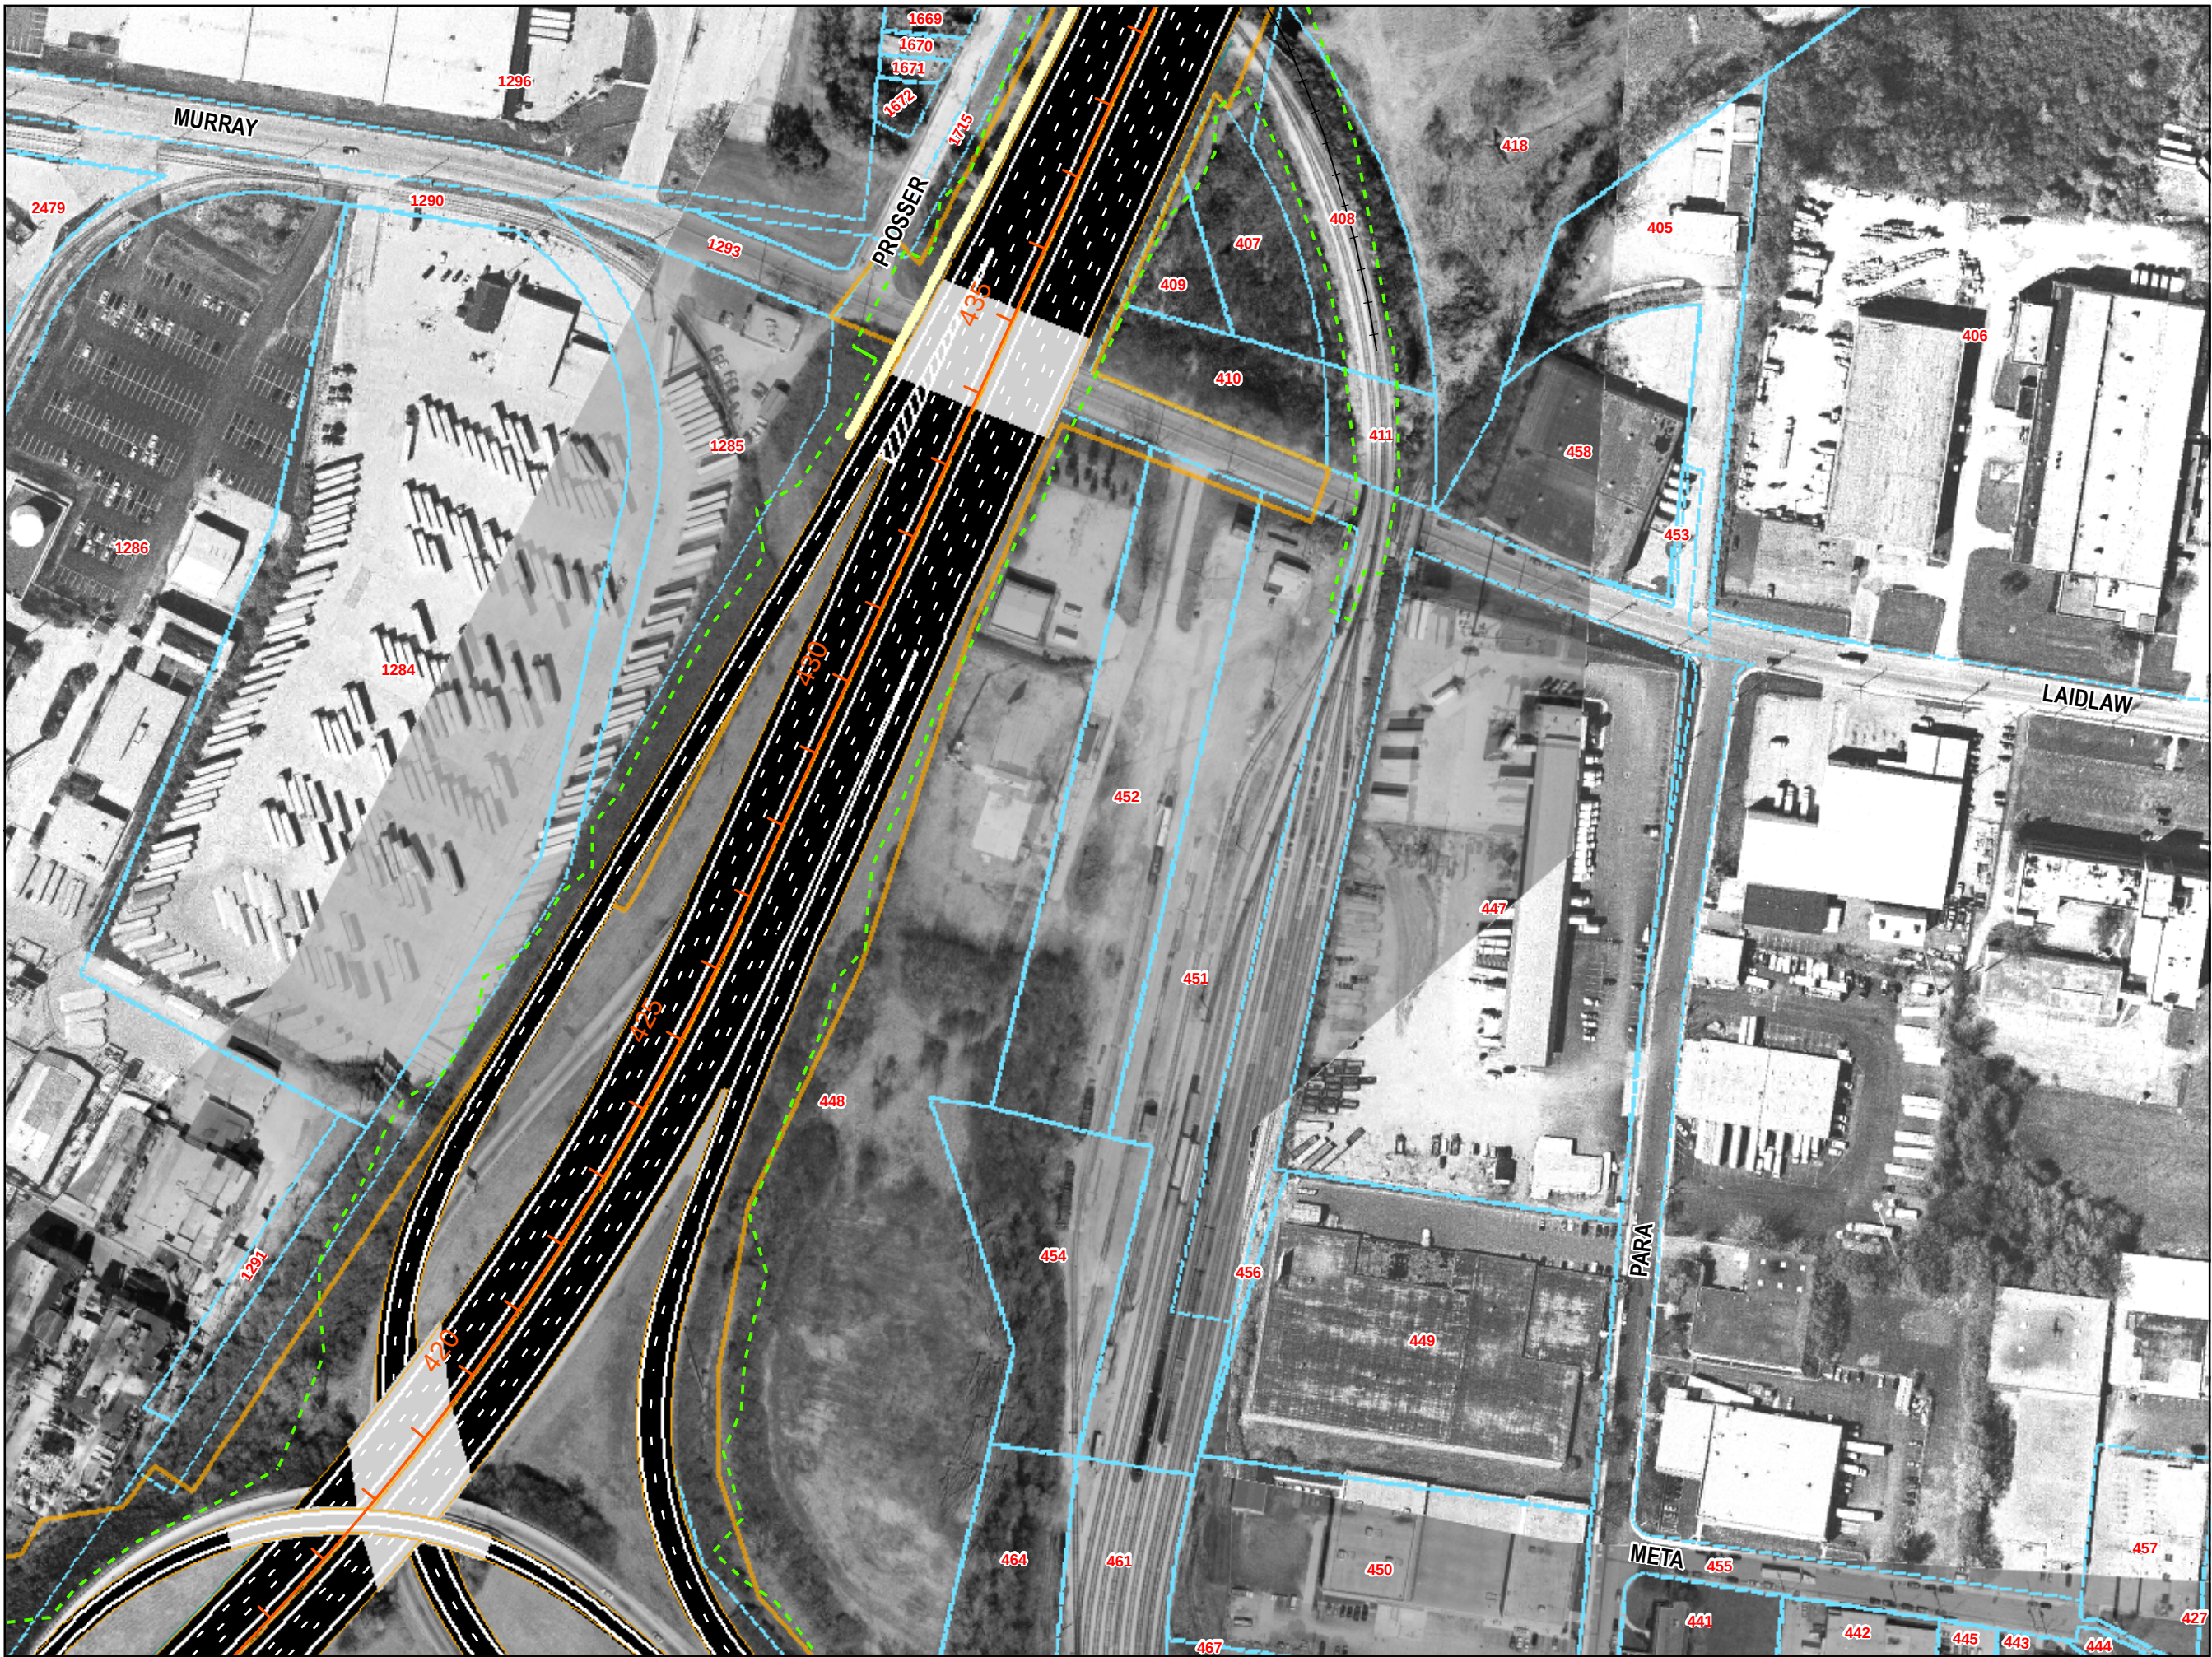